



# City of Binghamton Traffic Board

**Mayor, Jared M. Kraham**  
Chair, Megan Heiman

**MEETING NOTICE**  
**April 13, 2023 Regular Meeting**  
**City of Binghamton Traffic Board**  
**Council Chambers, City Hall**  
**9:15 AM**

- 1) Call to order
- 2) Roll call
- 3) Approval of Minutes
- 4) New Business

<b><i>Applicant</i></b>	<b><i>Project Address or Intersection</i></b>	<b><i>Requested Review</i></b>
DPW	Moeller St / E. Frederick St	Traffic signal removal/repair
BPD	Pine St No Parking Zone	Discuss ingress of fire apparatuses through Court St to avoid parking removal on Pine St
Richard Day	Court St / Water St	Removal of "No turn on red" sign on eastbound lane
Sophia Resciniti	West End Ave / Floral Ave	Stop sign and/or traffic calming measures
The Family & Children's Society	261 Main St; 264-266 Main St	2 new curb cuts at 261 Main St, one new curb cut at 264-266 Main St, and a crosswalk connecting the properties

5) Traffic Board Determinations

<b><i>Applicant</i></b>	<b><i>Project Address or Intersection</i></b>	<b><i>Requested Review</i></b>
Caela Whetsell	Prospect St / Glenwood Ave	Requests left turn arrow be added to eastbound light on Prospect St
Kimberly Cuddy	5 Pine St	Widen existing 10' apron at 3 Pine St to 20' to allow access to 5 Pine St
Parks Department	Veterans Ave	Requests stop signs and crosswalks at various intersections
	Susquehanna St / Washington St	Designate bus stop location for OCCT at southern corner of intersection

- 6) Other Business
- 7) Adjournment



It is a violation of New York Education Law Article 145 Sec. 7209, for any person, unless acting under the direction of a licensed architect, professional engineer, or land surveyor, to alter an item in any way. If an item bearing the seal of an architect, engineer, or land surveyor is altered, the altering architect, engineer, or land surveyor shall affix to the item their seal and notation "altered by" followed by their signature and date of such alteration, and a specific description of the alteration.

© 2020 LaBella Associates

**FAMILY COUNSELING SERVICES OF CORTLAND COUNTY**

165 MAIN STREET  
CORTLAND, N.Y. 13045



**FAMILY COUNSELING SERVICES**

257/261 MAIN STREET  
BINGHAMTON, NY 13095

NO.	DATE	DESCRIPTION
1		

PROJECT NUMBER: 2192197

DRAWN BY: EWB

REVIEWED BY: DRW

ISSUED FOR: PLANNING BOARD REVIEW


DATE: 03/06/2020

DRAWING NAME:


**PROPOSED SITE PLAN**

DRAWING NUMBER:


**C201**

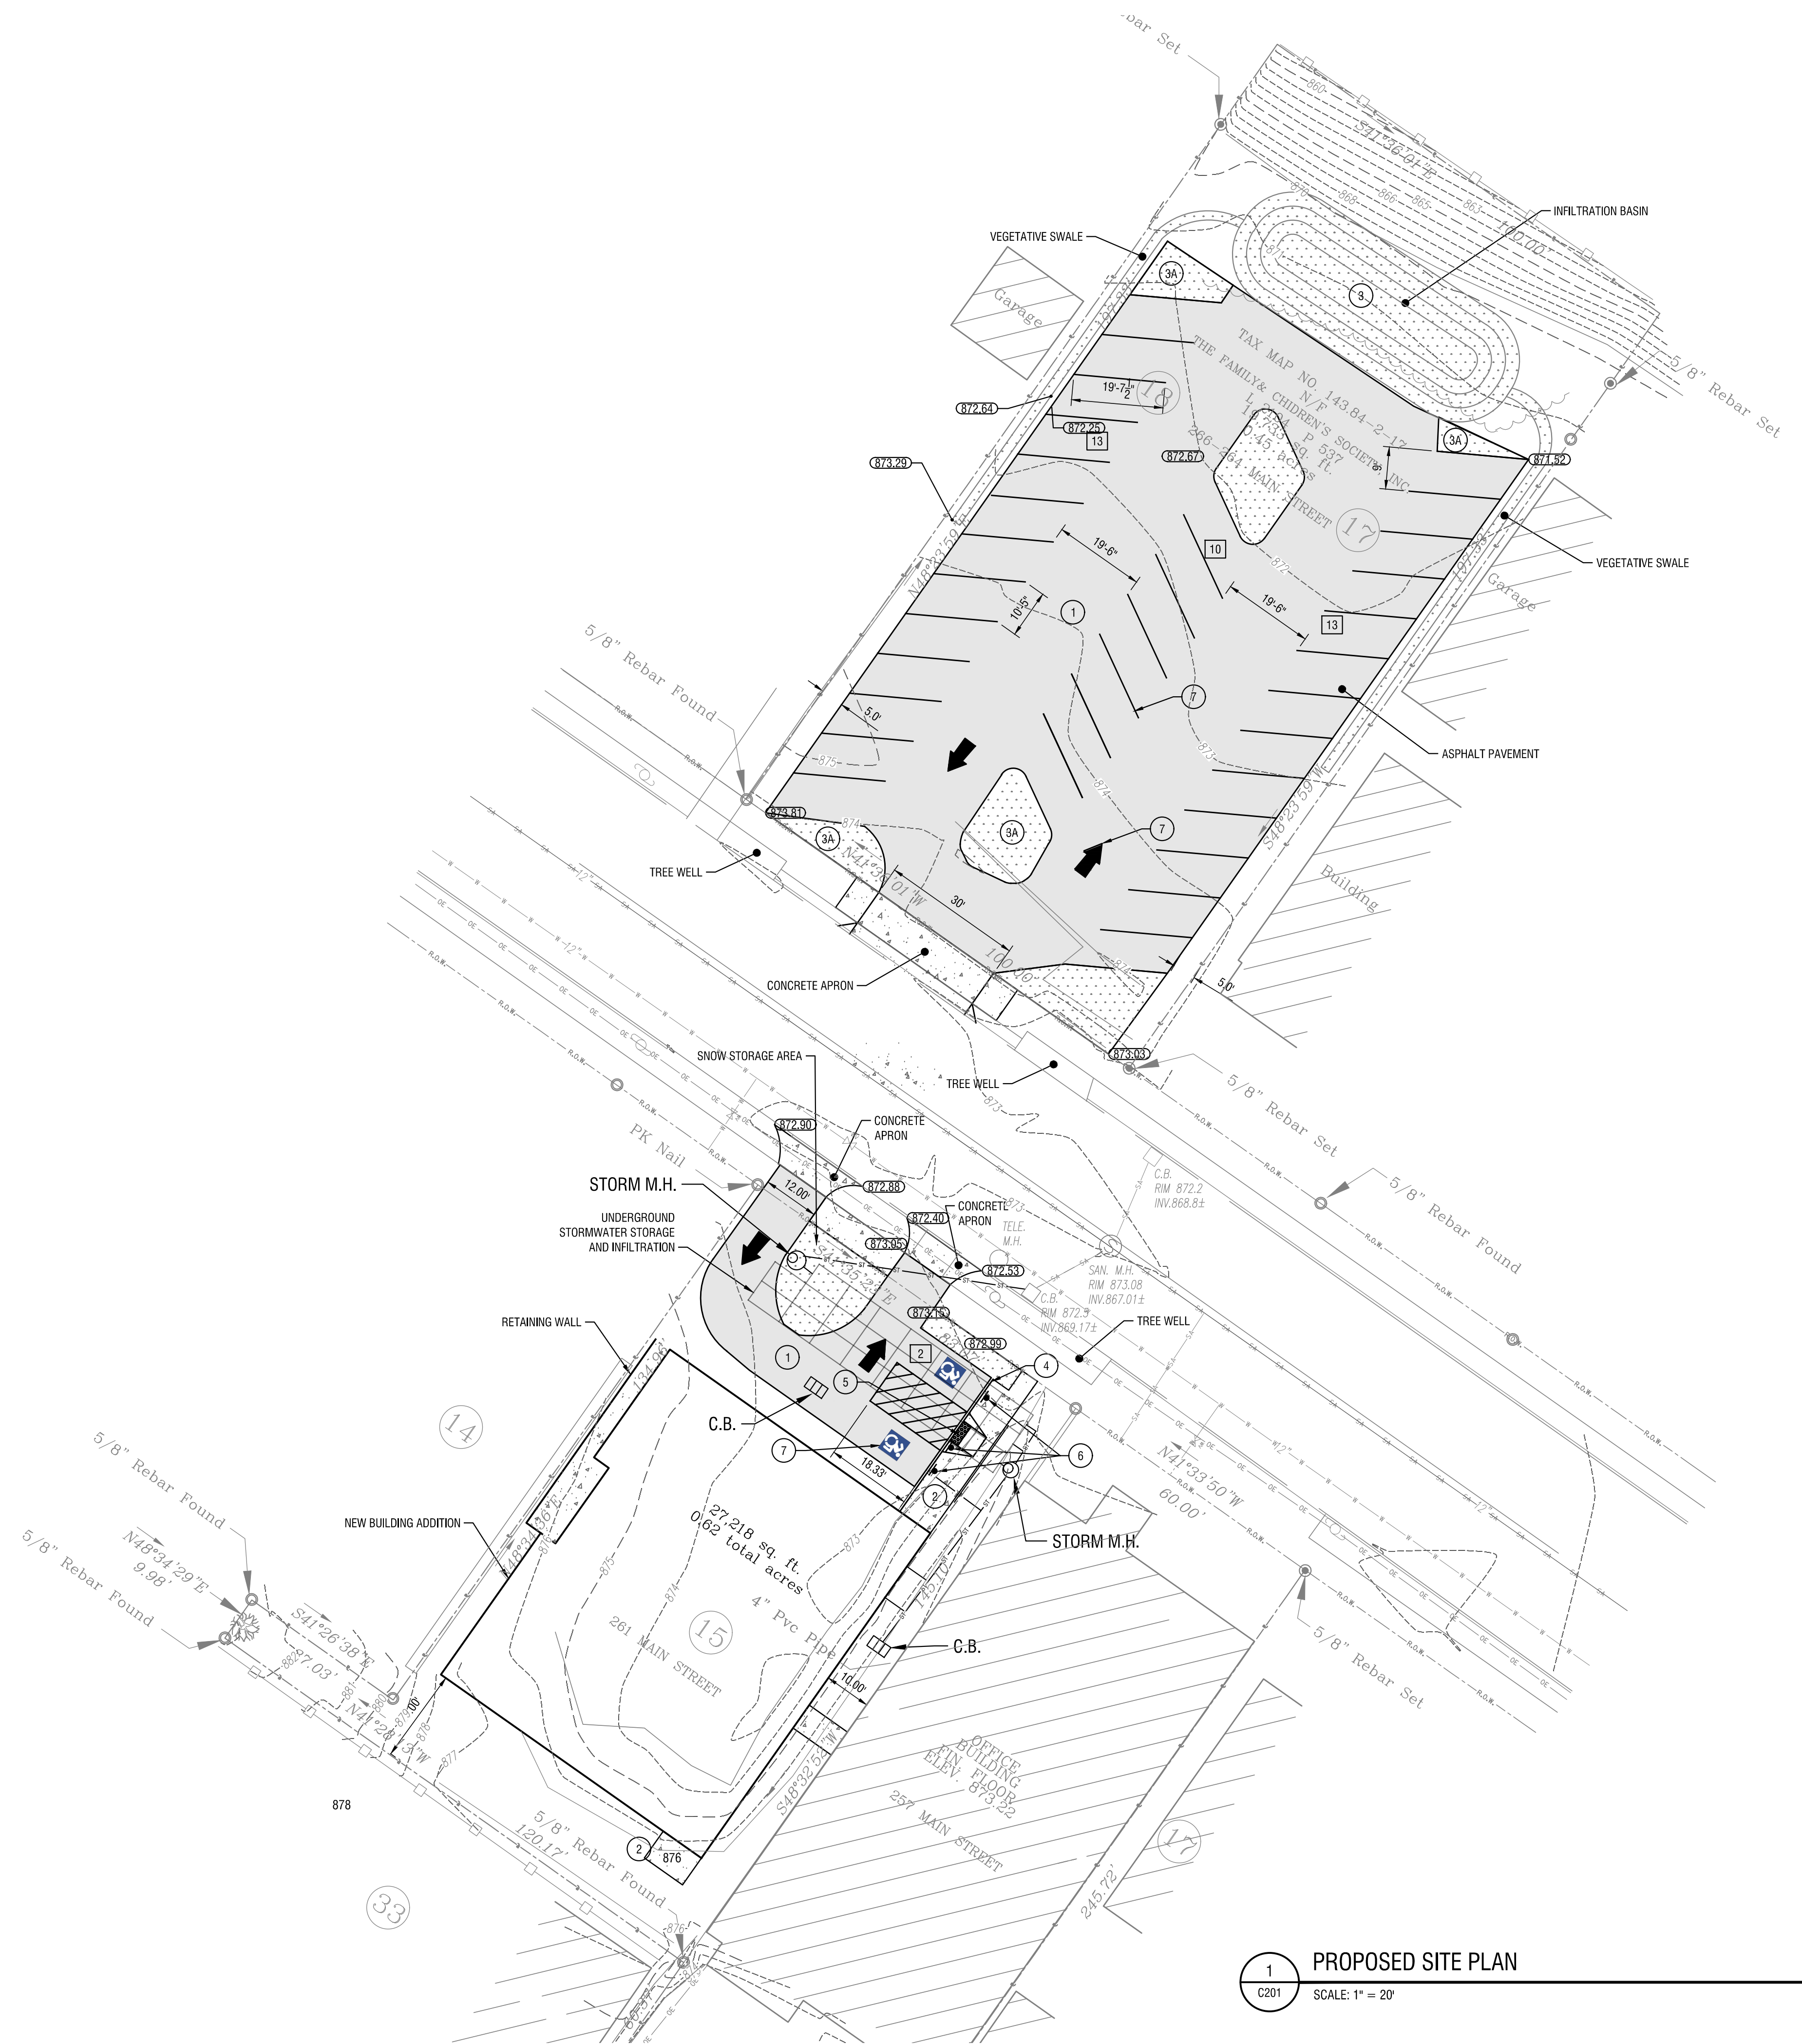

- LEGEND**
- 1 NEW FULL DEPTH STANDARD DUTY ASPHALT PAVEMENT
  - 2 NEW CONCRETE WALK
  - 3 STORM WATER FACILITIES
  - 3A TOPSOIL AND SEED
  - 4 NEW CONCRETE CURB
  - 5 HANDICAP RAMP W/ DETECTABLE WARNING
  - 6 SIGNAGE
  - 7 PAVEMENT MARKINGS

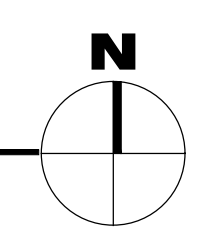

**1** PROPOSED SITE PLAN  
C201 SCALE: 1" = 20'

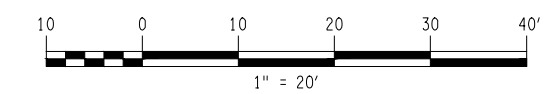





**DO NOT  
BLOCK  
DRIVEWAY**  
24 HOUR  
ACCESS  
REQUIRED



